

4

3

2

1

D

D

C

C

B

B

A


A

5/25/10



REVISIONS				
ZONE	REV	DESCRIPTION	DATE	APPROVED

Elevation	Walcott Replacement Direct Glaze Transom			
	<b>Mathews Brothers Company</b>			
	SIZE	FSCM NO.	DWG NO.	REV
	SCALE			SHEET

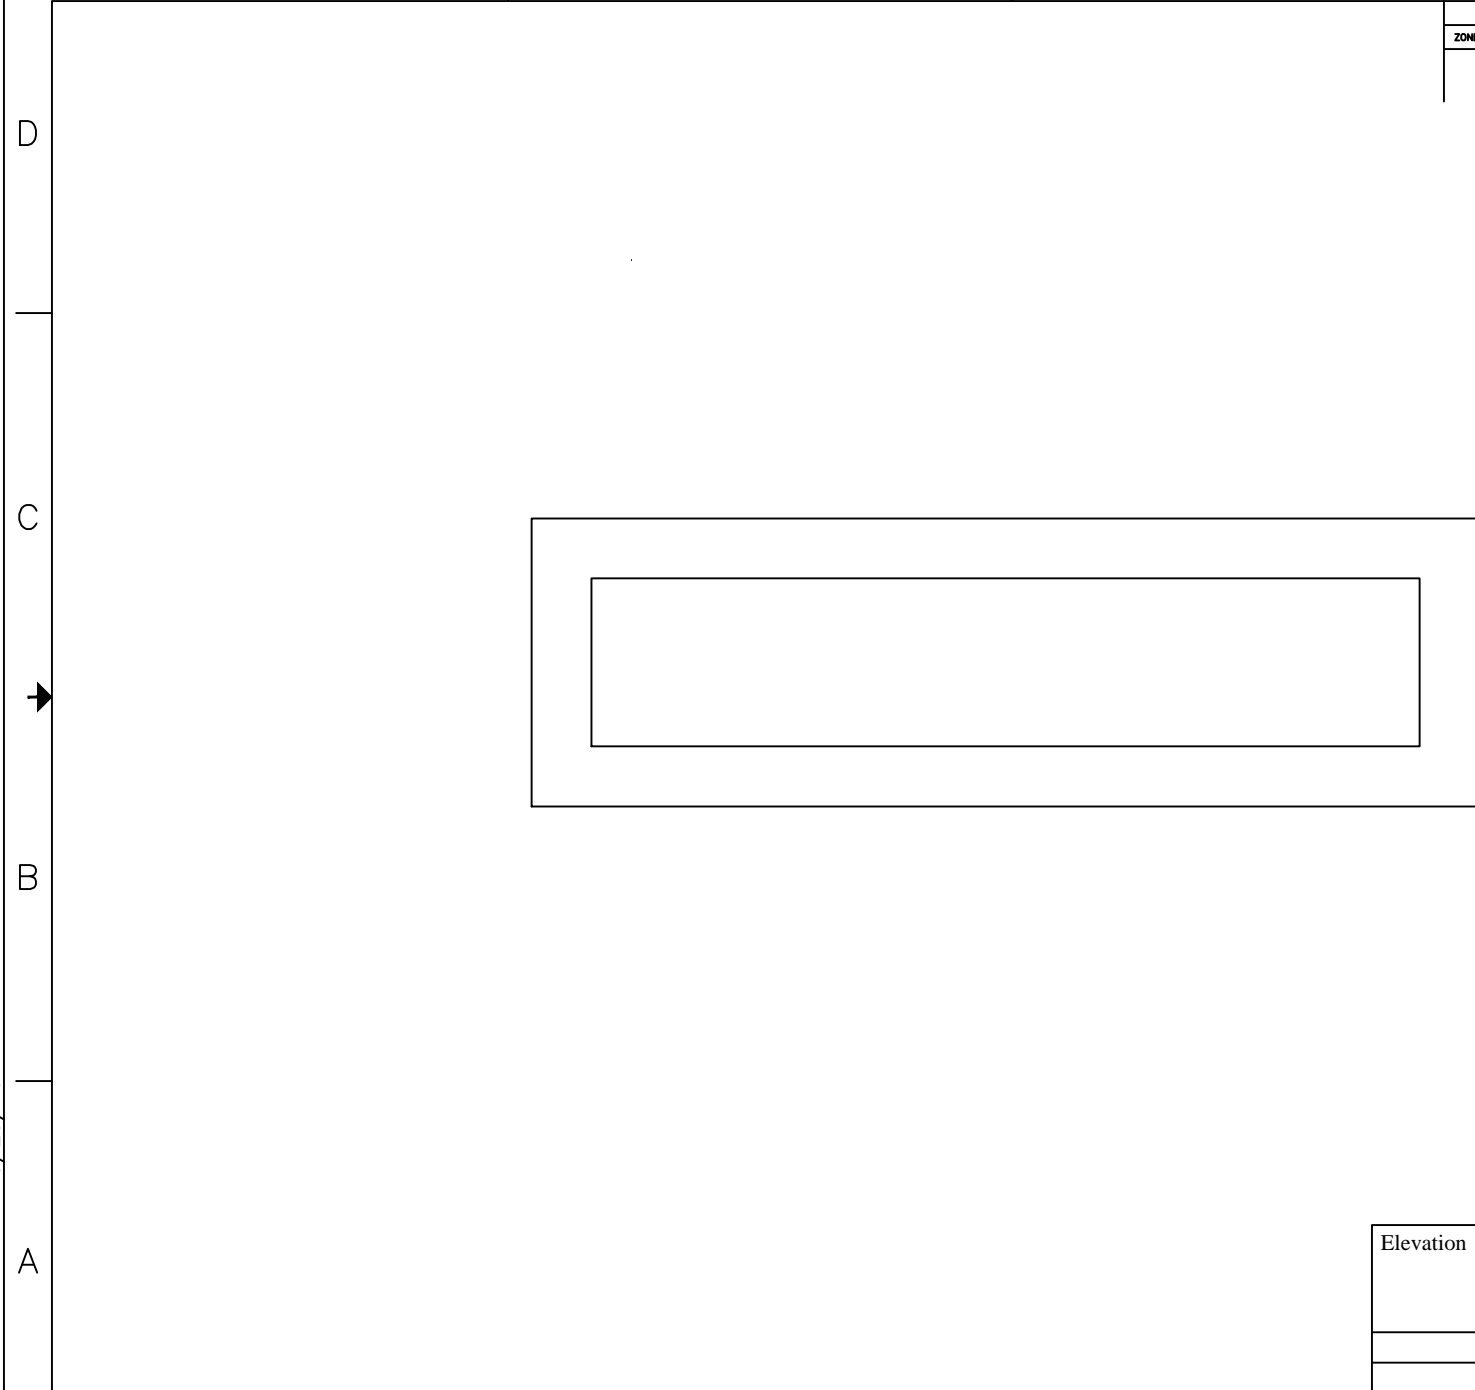

4

3

2

1

D

D

C

C


B

B

A

A


5/25/10

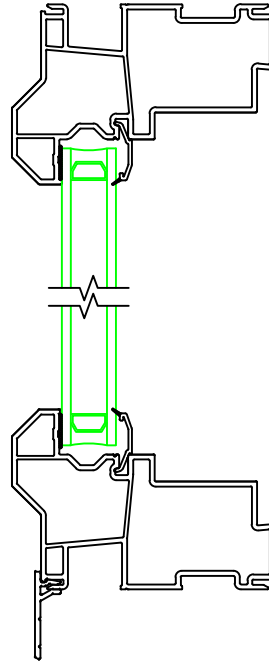

REVISIONS				
ZONE	REV	DESCRIPTION	DATE	APPROVED

Head & Sill Detail	Walcott Replacement Direct Glaze Transom			
	Mathews Brothers Company			
	SIZE	FSCM NO.	DWG NO.	REV
	SCALE		SHEET	

5/25/10

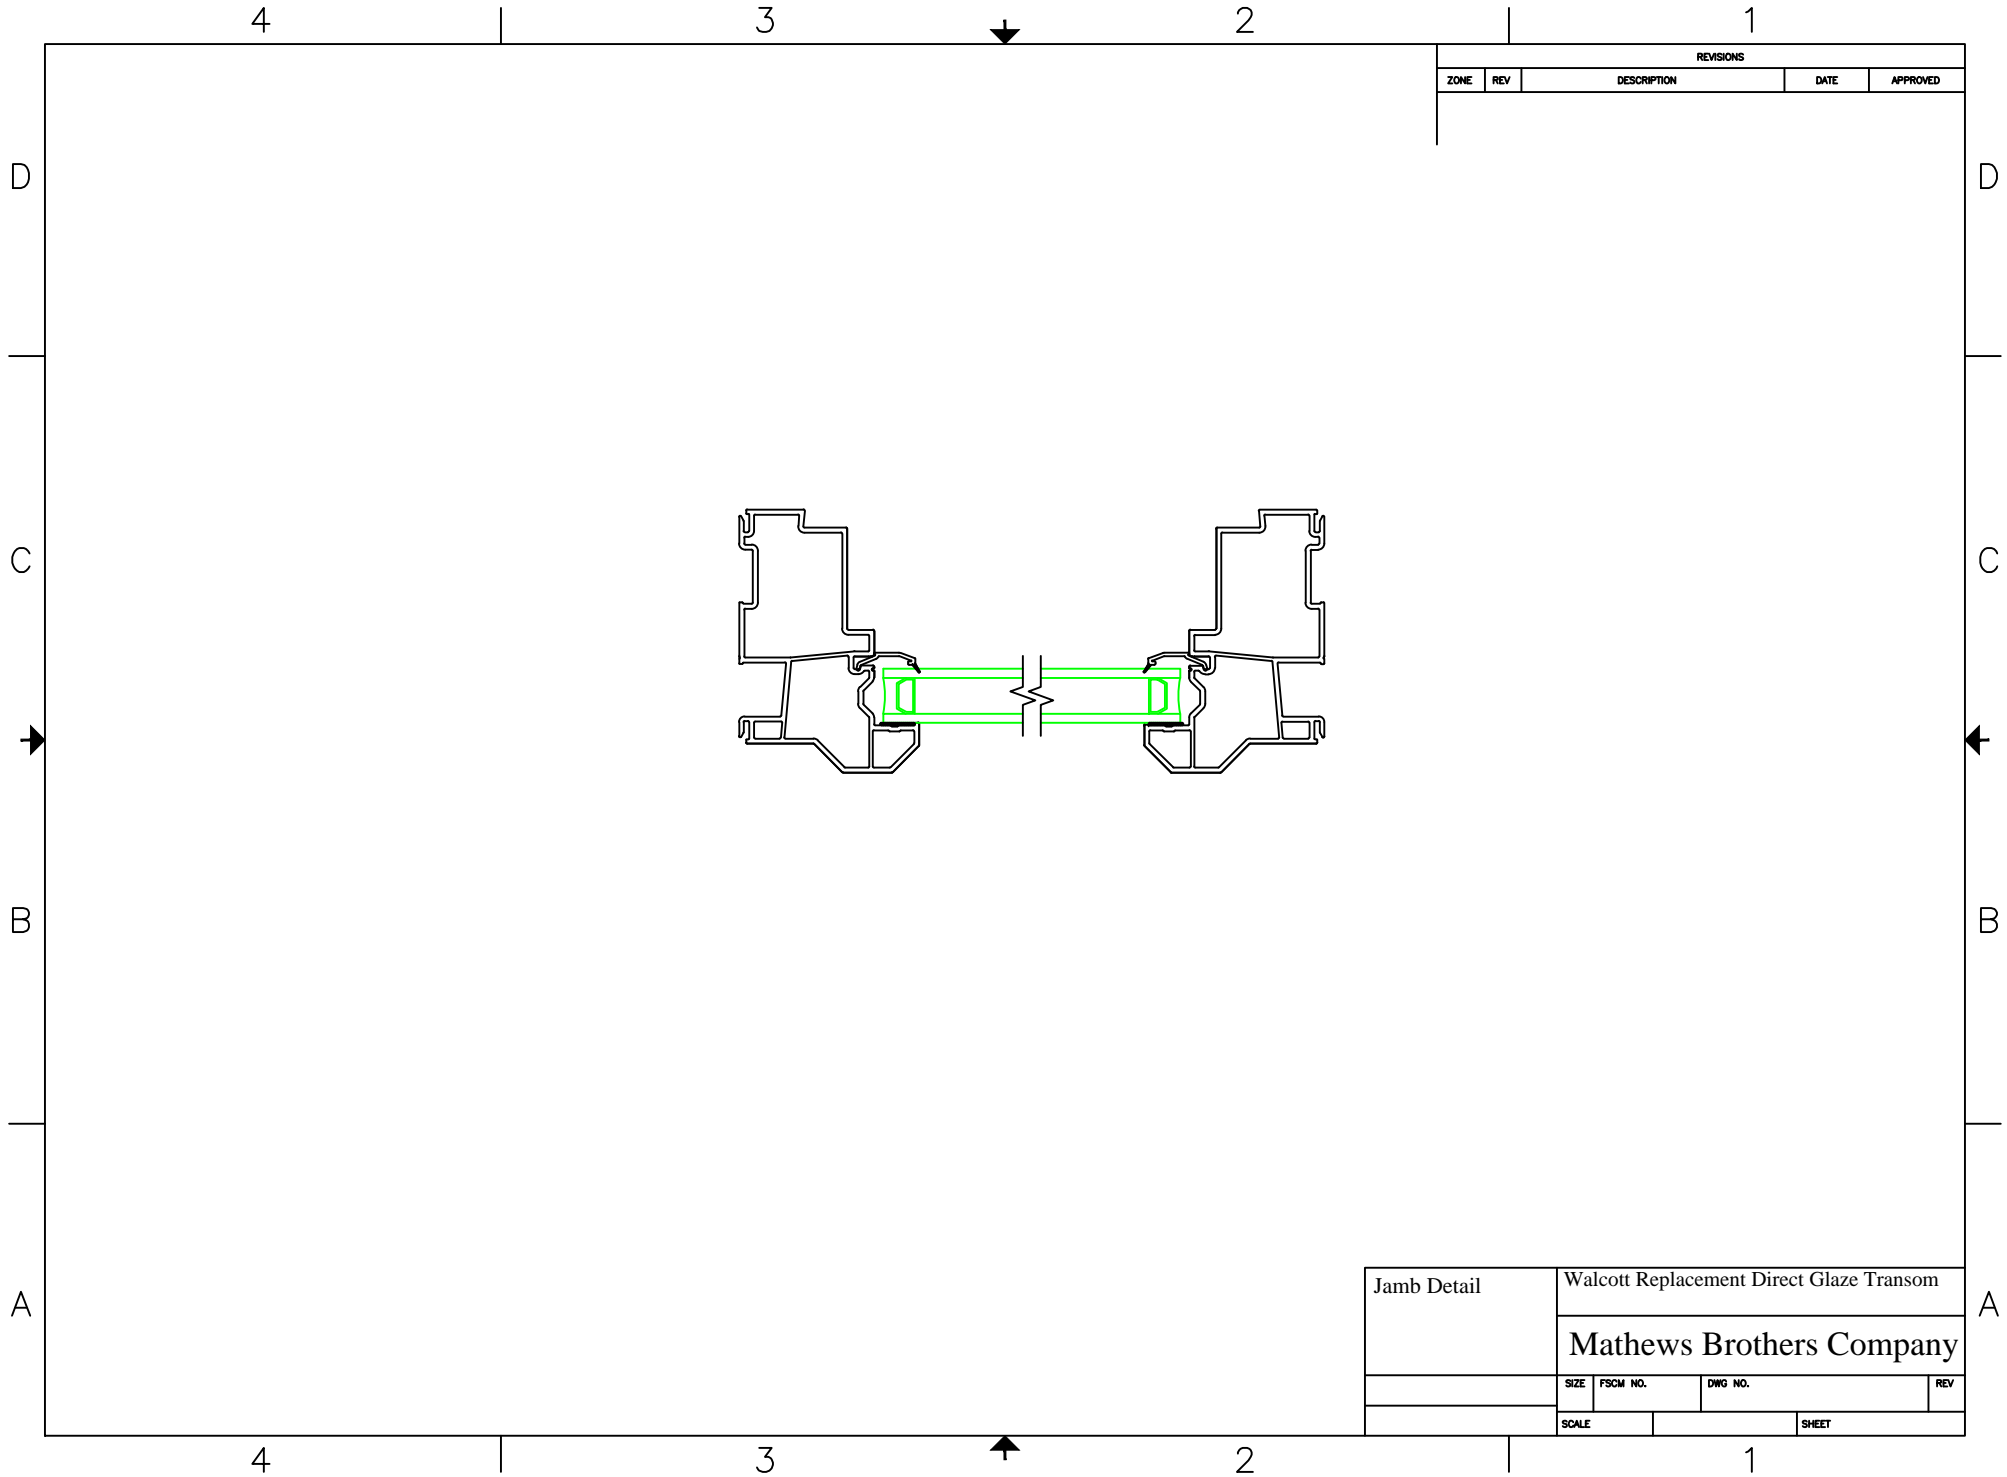

REVISIONS				
ZONE	REV	DESCRIPTION	DATE	APPROVED

Jamb Detail	Walcott Replacement Direct Glaze Transom			
	<b>Mathews Brothers Company</b>			
	SIZE	FSCM NO.	DWG NO.	REV
	SCALE			SHEET